


Omit rear guard posts on installations not requiring protection from rear. Engineer will make this determination prior to construction.

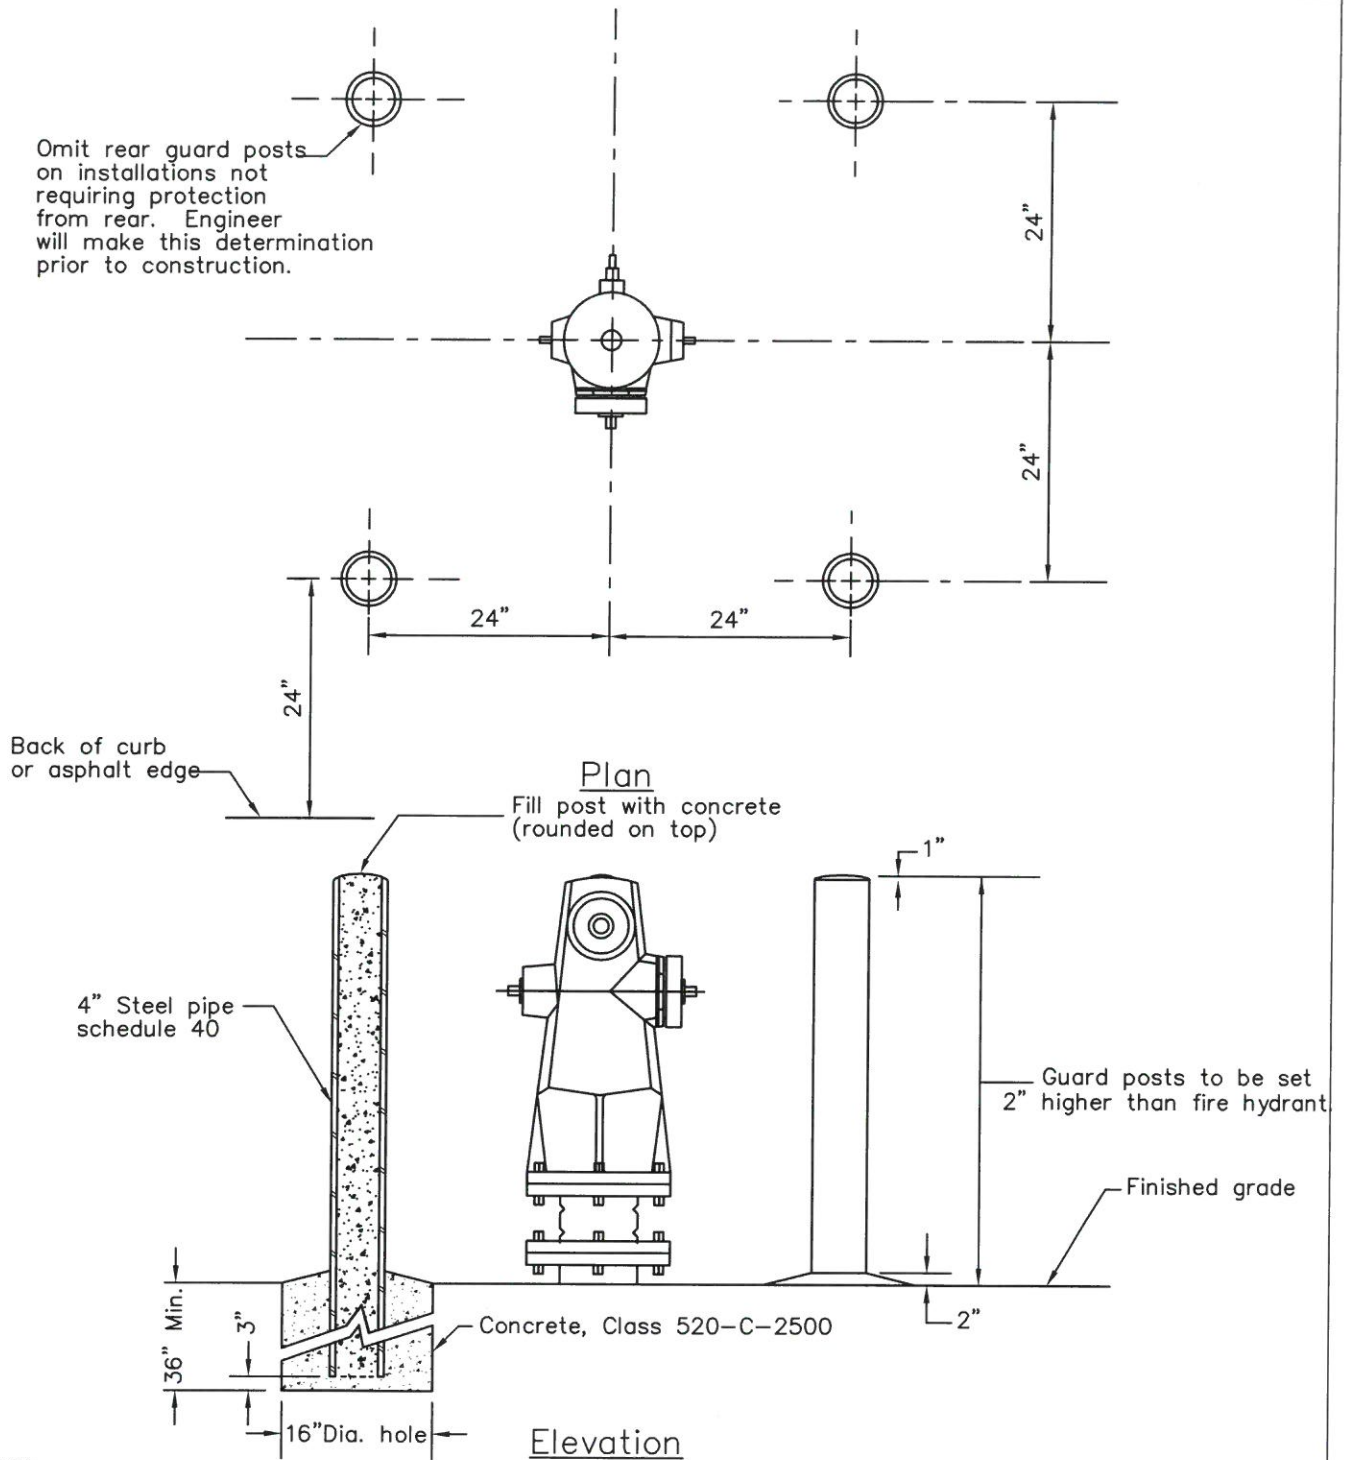

Notes:

1. See Section 5-10 of these Specifications for painting requirements.
2. Post shall be non-modified type.
3. Thread shall be buried.
4. Guard Post sleeves (see Section 4-09.03)

REVISED DATE _____ _____ _____ _____	CITY OF NORCO PUBLIC WORKS DEPARTMENT – WATER UTILITY	DRAWN <u>SJN</u> DATE <u>7-30-18</u>
	FIRE HYDRANT GUARD POST	STD. NO. 431
	APPROVED _____ DIRECTOR OF PUBLIC WORKS	DATE <u>7/30/18</u>